


THESE DRAWINGS ARE NOT TO BE SCALED:
ALL DIMENSIONS MUST BE VERIFIED BY CONTRACTOR
PRIOR TO COMMENCEMENT OF ANY WORK. ANY
DISCREPANCIES MUST BE REPORTED DIRECTLY TO SRN
ARCHITECTS INC.

TYPICAL PARKING SPACE:


Drive Aisle @ 6m min.

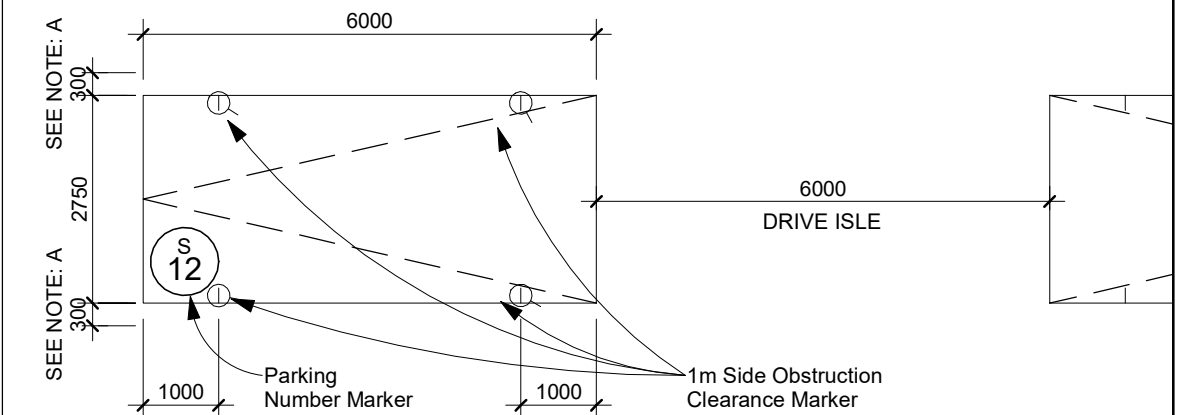

NOTE: A- PROVIDE AN ADDITIONAL 300mm FOR PARKING SPACE WIDTH WHEN OBSTRUCTIONS OCCUR BETWEEN THE FRONT AND REAR 1000mm


BARRIER-FREE PARKING SPACE TYPE A:

Drive Aisle @ 6m min.

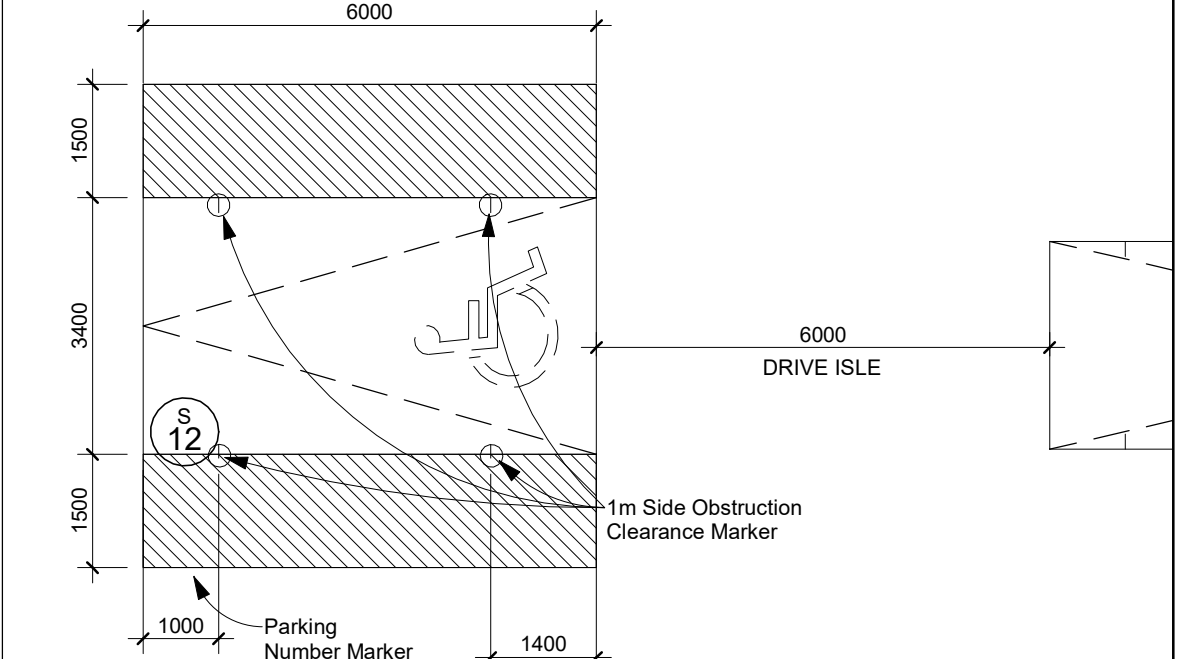



NOTE: A- PROVIDE AN ADDITIONAL 1500mm FOR PARKING SPACE WIDTH WHEN OBSTRUCTIONS OCCUR BETWEEN THE FRONT AND REAR 1000mm

BARRIER-FREE PARKING SPACE TYPE B:

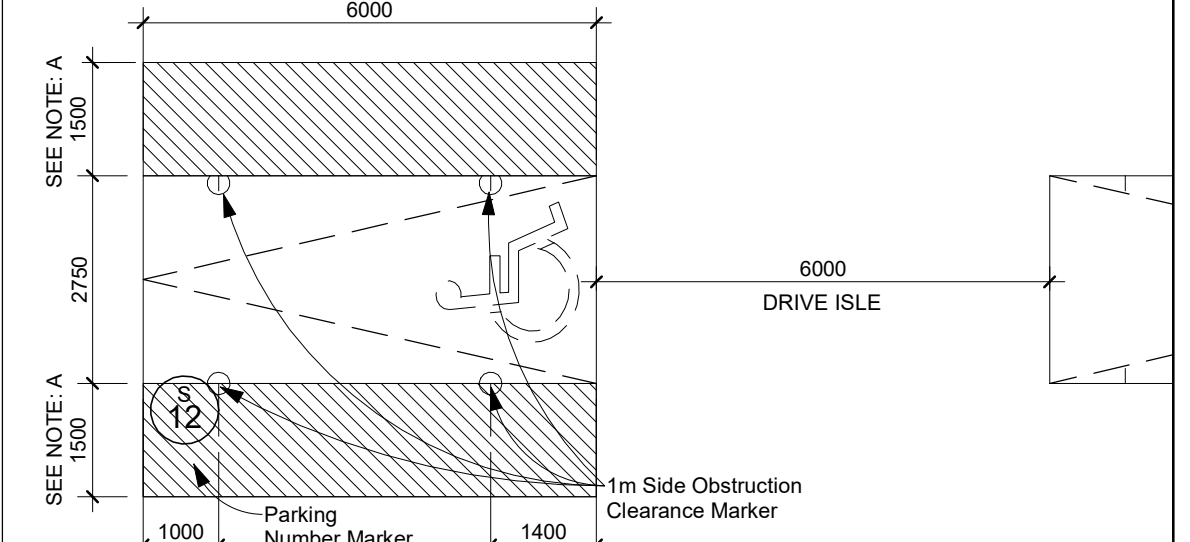


NOTE: A- PROVIDE AN ADDITIONAL 1500mm FOR PARKING SPACE WIDTH WHEN OBSTRUCTIONS OCCUR BETWEEN THE FRONT AND REAR 1000mm

BARRIER-FREE PARKING SPACE TYPE A & B:

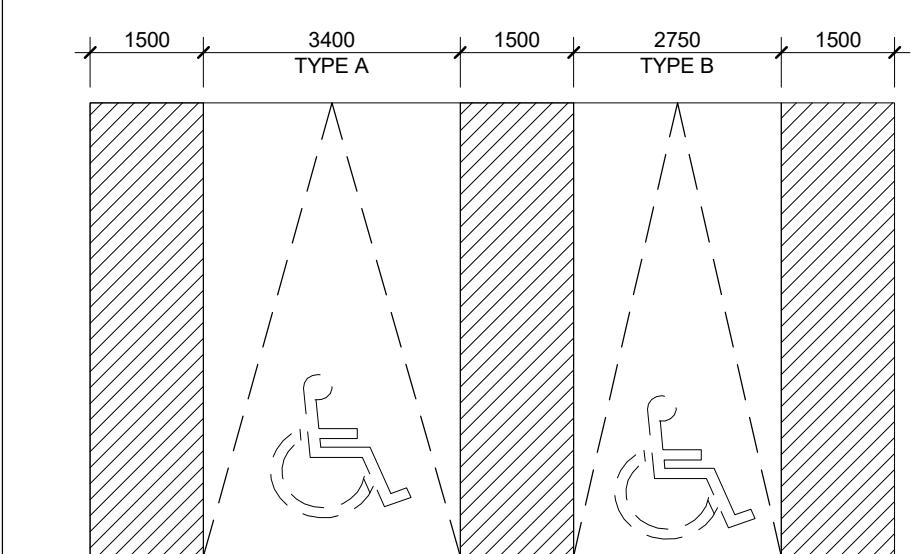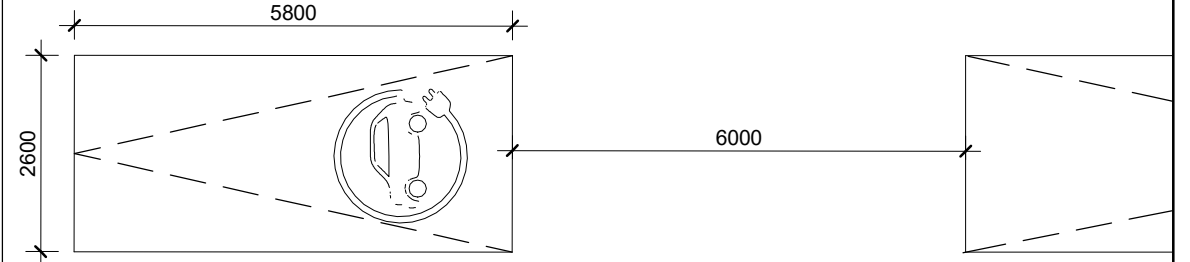EV PARKING SPACE

TYPICAL BICYCLE PARKING SPACE:

WALKWAY:	MINIMUM 1800mm
VERTICAL PARKING SPACE:	1200mm (L) x 600mm (W)
HORIZONTAL PARKING SPACE:	1800mm (L) x 600mm (W)
STACKED PARKING SPACE:	1930mm (L) x 460mm (W)

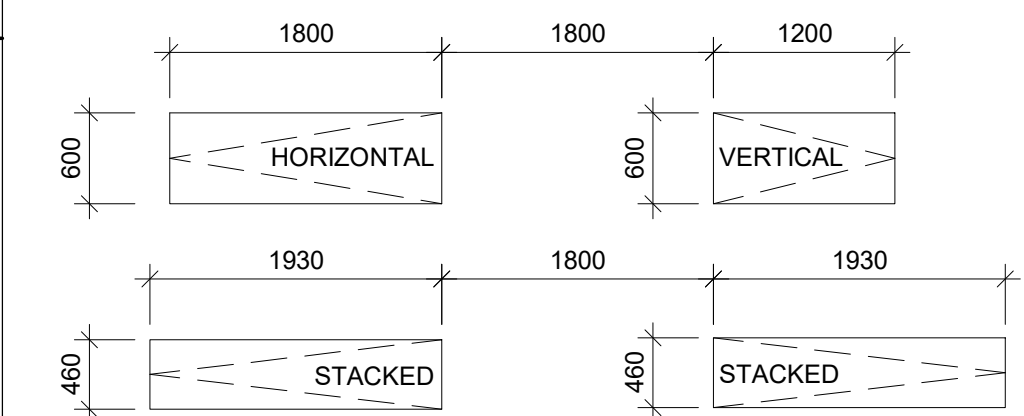

ADDITIONAL NOTES:

THE DRAWING, AS AN INSTRUMENT OF SERVICE, IS PROVIDED BY AND IS THE PROPERTY OF SRN ARCHITECTS INC. THE CONTRACTOR MUST VERIFY AND ACCEPT RESPONSIBILITY FOR ALL DIMENSIONS AND CONDITIONS ON SITE AND MUST NOTIFY SRN ARCHITECTS INC. OF ANY VARIATIONS FROM THE SUPPLIED INFORMATION. SRN ARCHITECTS INC. IS NOT RESPONSIBLE FOR THE ACCURACY OF SURVEY INFORMATION, INCLUDING ALL ELECTRICAL AND ENGINEERING INFORMATION SHOWN ON THIS DRAWING REFER TO APPROPRIATE ENGINEERS DRAWINGS BEFORE PROCEEDING WITH ANY WORK. CONSTRUCTION MUST CONFORM TO ALL APPLICABLE CODES AND REGULATIONS. NO LIABILITY FOR ANY INVESTIGATION (UNDERTAKEN OTHERWISE NOTED) NO INVESTIGATION HAS BEEN OR REPORTED ON BY THIS OFFICE IN REGARDS TO THE ENVIRONMENTAL CONDITION OF THIS SITE.

CONDITIONS FOR ELECTRONIC INFORMATION TRANSFER:
ELECTRONIC INFORMATION IS SUPPLIED TO THE OTHER ASSOCIATED FIRMS TO ASSIST THEM IN THE ERECTION OF THEIR WORK/REVIEW. THE RECIPIENT FIRMS MUST DETERMINE THE COMPLETENESS/APPROPRIATENESS/ RELEVANCE OF THE INFORMATION IN RESPECT TO THEIR PARTICULAR RESPONSIBILITY.


[illegible]

SRN ARCHITECTS INC SHALL NOT BE RESPONSIBLE FOR:

1. ERRORS, OMISSIONS, INCOMPLETENESS DUE TO LOSS OF INFORMATION IN WHOLE OR PART WHEN INFORMATION IS TRANSFERRED.
2. TRANSMISSIONS OF ANY VIRUS OR DAMAGE TO RECEIVING ELECTRONIC SYSTEM WHEN INFORMATION IS TRANSFERRED

SRN
ARCHITECTS
8395 JANE ST, SUITE 202
VAUGHAN, ONTARIO. L4K 5Y2
PHONE: 905.417.5515 FAX: 905.417.5517

STAMP:

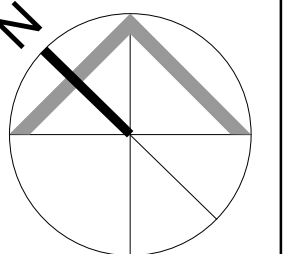

CLIENT:

12599 Hwy 50 Ltd.

PROJECT:
MIXED USE DEVELOPMENT

12563 & 12599 HWY 50
BOLTON - ONTARIO

DRAWING TITLE:
LEVEL 1 - OVERALL FLOOR
PLAN

DATE: Feb. 26, 2021	SCALE: As indicated
---------------------	---------------------

DRAWN BY: EM/EH	CHECKED BY: EM/GR
-----------------	-------------------

PROJECT NUMBER:	DRAWING NUMBER:
-----------------	-----------------

S20023	A301
--------	------

PARKING TAG LEGEND:

PHASE NUMBER —

- LEVEL NUMBER

PARKING TYPE—

IDENT PARKING SPACE

 VISITOR/COMMERCIAL PARKING SPACE

OVERALL_LEVEL 01_FLOOR PLAN

Scale: 1 : 500