




HWY 50

GENERAL NOTES

- VERIFY ALL DIMENSIONS.
- DO NOT SCALE DRAWINGS.
- REPORT ANY DISCREPANCIES, DISCOVERED ERRORS, OR OMISSIONS TO THE LANDSCAPE ARCHITECT BEFORE PROCEEDING.
- IT IS ADVISED THAT CONTRACTORS CONTACT THE LANDSCAPE ARCHITECT PRIOR TO CONSTRUCTION TO ENSURE THE USE OF THE LATEST REVISED DRAWINGS.
- DRAWINGS AND SPECIFICATIONS ARE THE PROPERTY OF THE LANDSCAPE ARCHITECT.

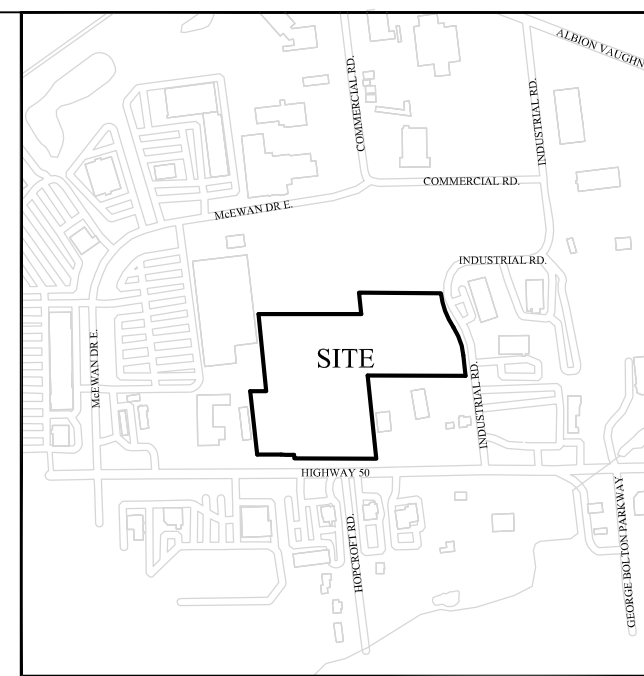

KEY MAP- NTS

LEGEND


- PROPOSED DECIDUOUS TREE
- PROPOSED SHRUBS
- OUTDOOR AMENITY AREA
- OUTDOOR PLAY AREA
- DECORATIVE PAVING
- PLANTER
- PRIVACY SCREEN
- OUTDOOR FURNITURE
- BARBEQUE

LIST OF DRAWINGS:

- L100: LANDSCAPE GROUND FLOOR CONCEPT PLAN
L101: LANDSCAPE ROOF PLAN
V100: EXISTING TREE INVENTORY AND PRESERVATION PLAN

No.	DATE	REVISION	BY
2	2022-02-22	ISSUED FOR RE-SUBMISSION	BB
1	2021-03-03	ISSUED FOR SUBMISSION	BB

It is the responsibility of the Contractor and/or Owner to ensure that the drawings with the latest revisions are used for construction.

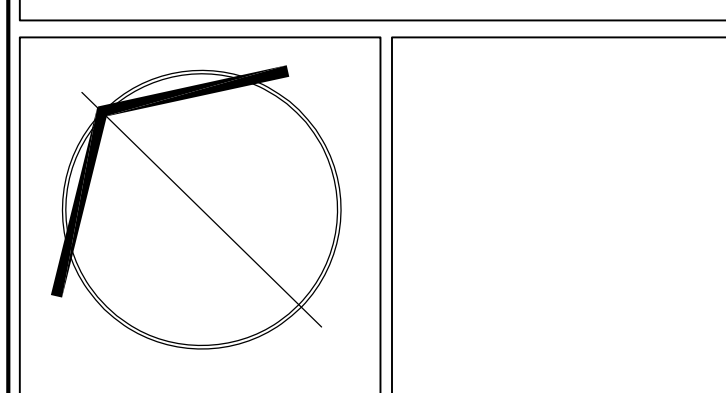

PROJECT:
PROPOSED HIGHRISE DEVELOPMENT
12563 & 12599 HWY 50
BOLTON - ONTARIO

DRAWING TITLE:
LANDSCAPE ROOF PLAN

SCALE: 1 : 400	PROJECT No. 20-5528
DATE: DECEMBER 2020	DRAWING No. L101
DRAWN BY: SS/KL	
CHECKED BY: SM/BB	