


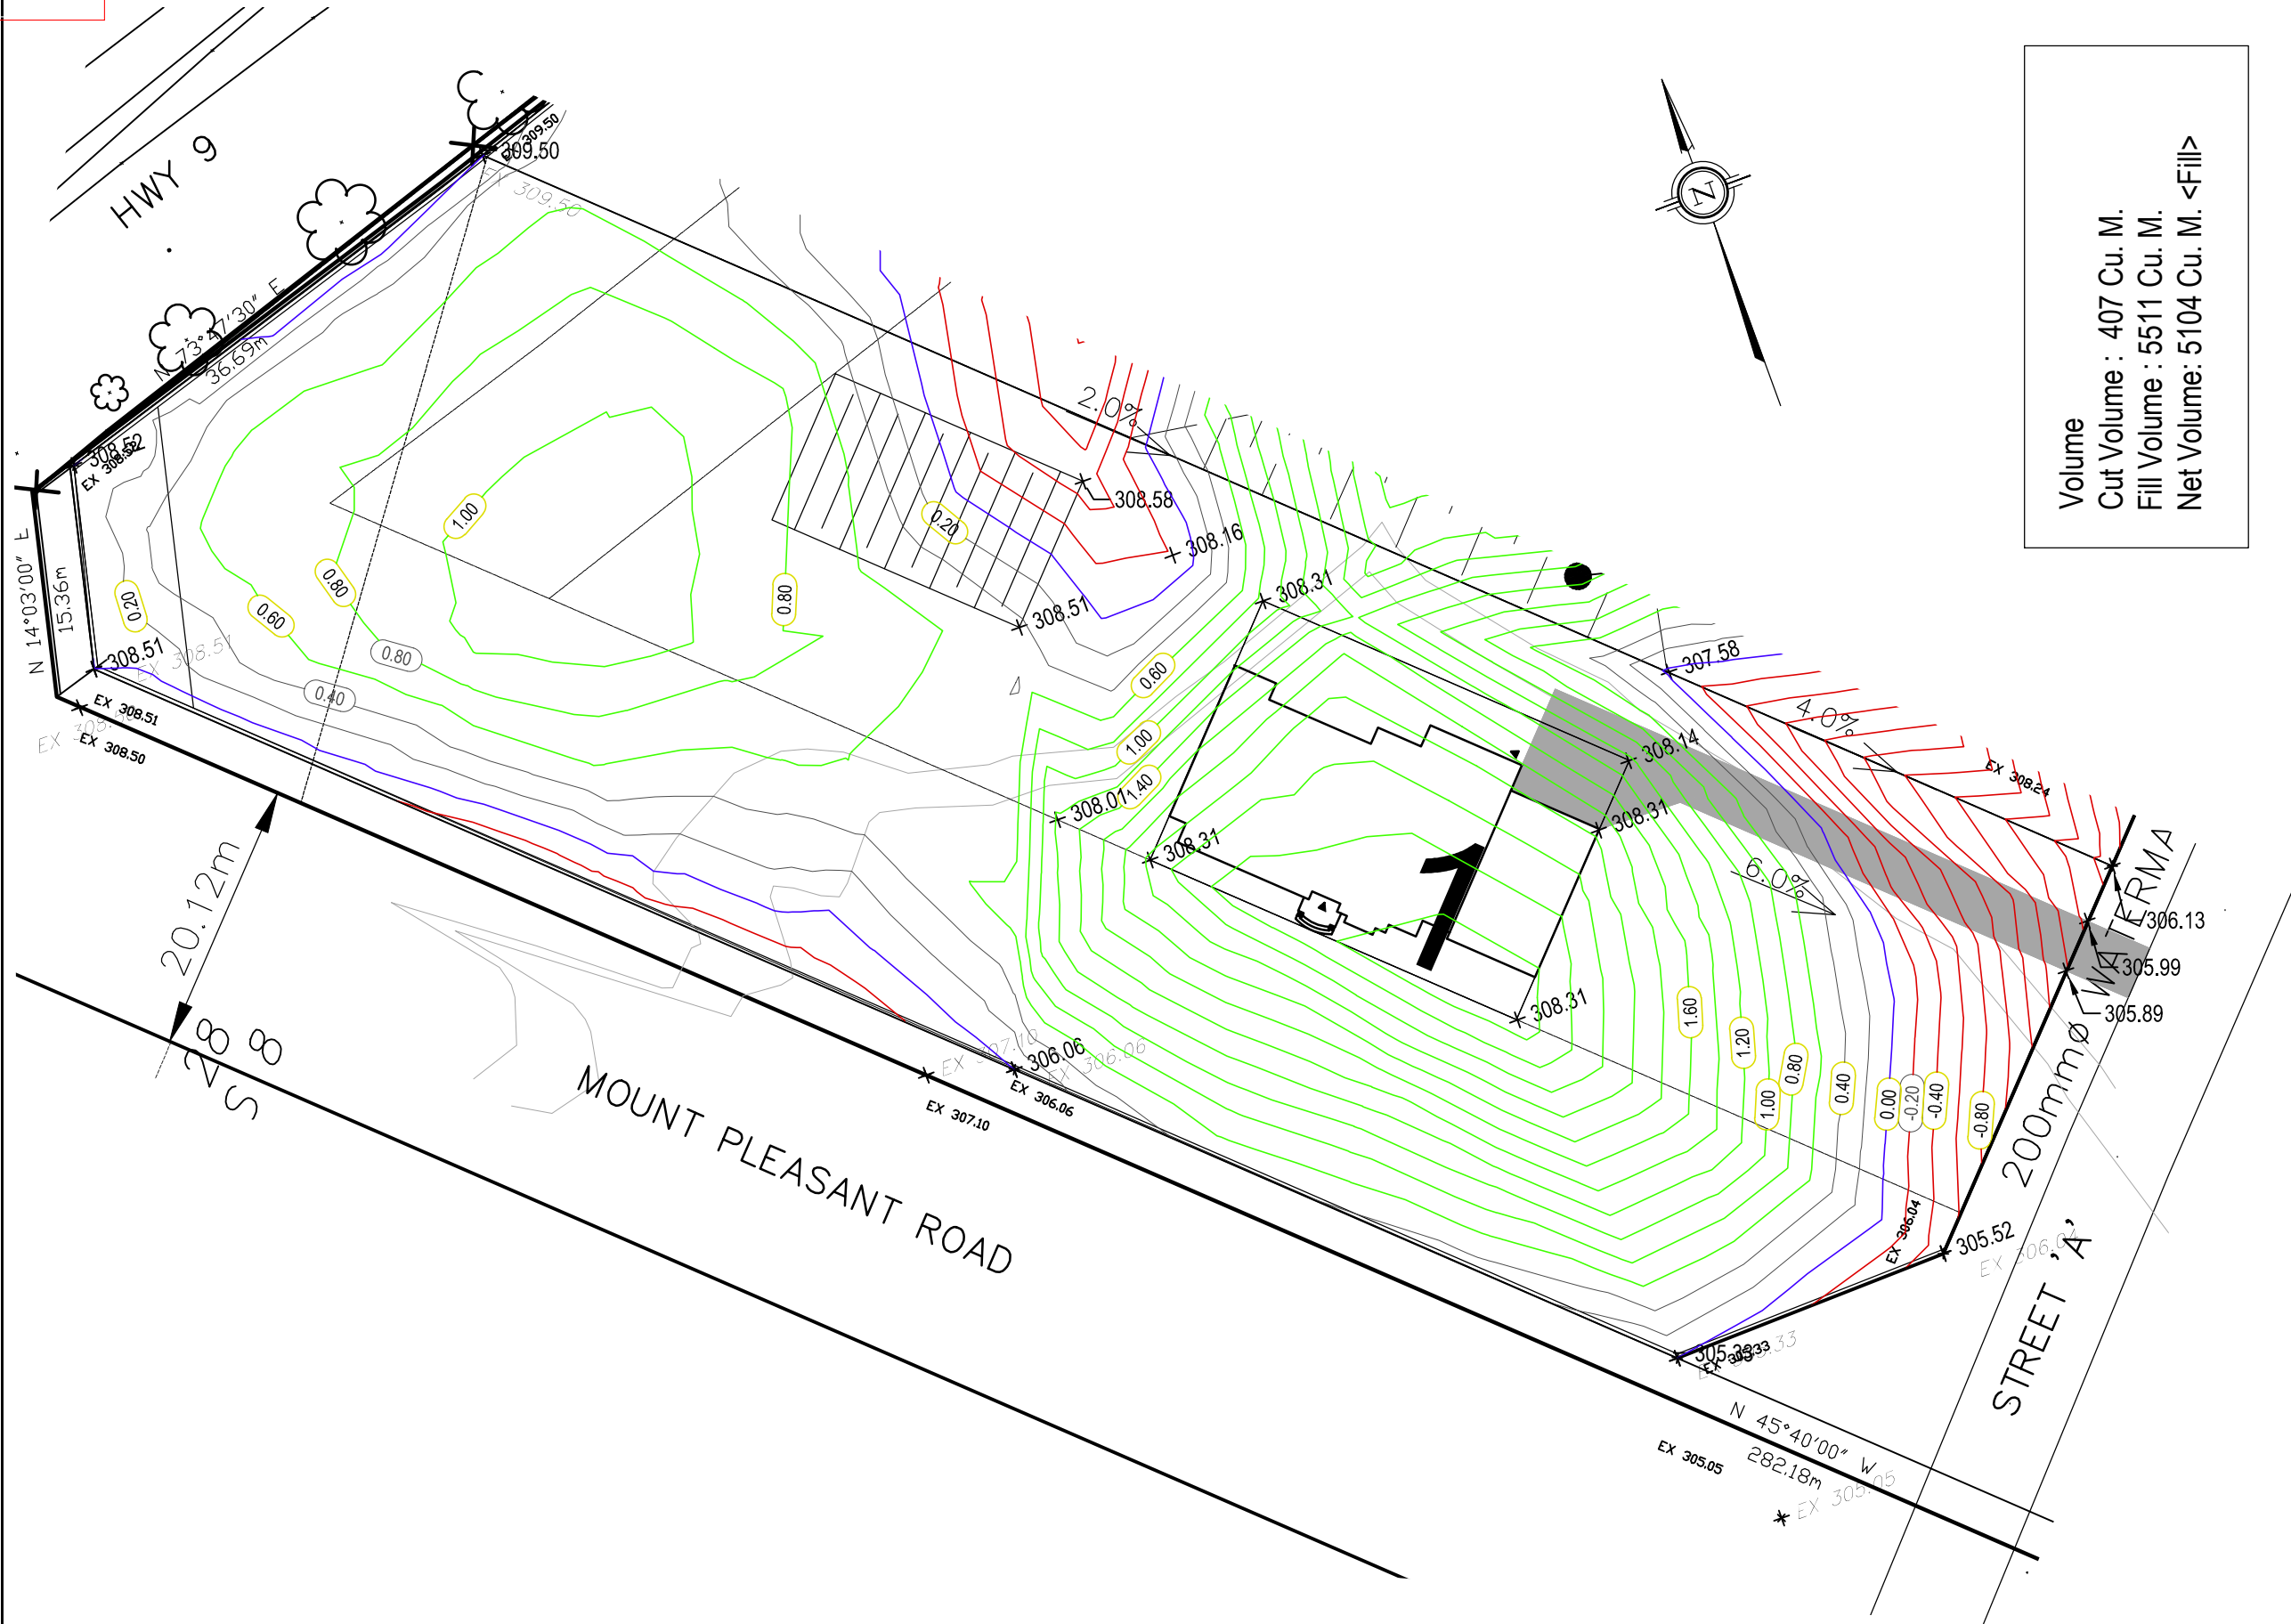

Legend

CUT CONTOUR
FILL CONTOUR

CONSULTANT



The Senas Group Inc. (A GHD Company)
6705 Millcreek Drive, Unit 14
Mississauga, Ontario L4N 1M4
Tel: 905.276.8800
E: yomail@ghd.com W: www.ghd.com

GRAHAM PROPERTY
ESTATE DEVELOPMENT

CUT-FILL PLAN
LOT 1

DESIGN	DRAWN	CAD	CHECKED	CONTRACT No.
				06131
SCALE:	DATE:	DRAWING NUMBER		
1:500	FEB 2020		CF-1	